


DATE 7-27-04 R-25-04	A. S. SIDHA ARCHITECTS & PLANNERS INC. 2800 OBERLIN RD. KORTLAND, TN 38949 PH 515-455-0781 FAX 515-455-5787	SHEET A-5
----------------------------	---	--------------

GURDWARA BARLETT, TN


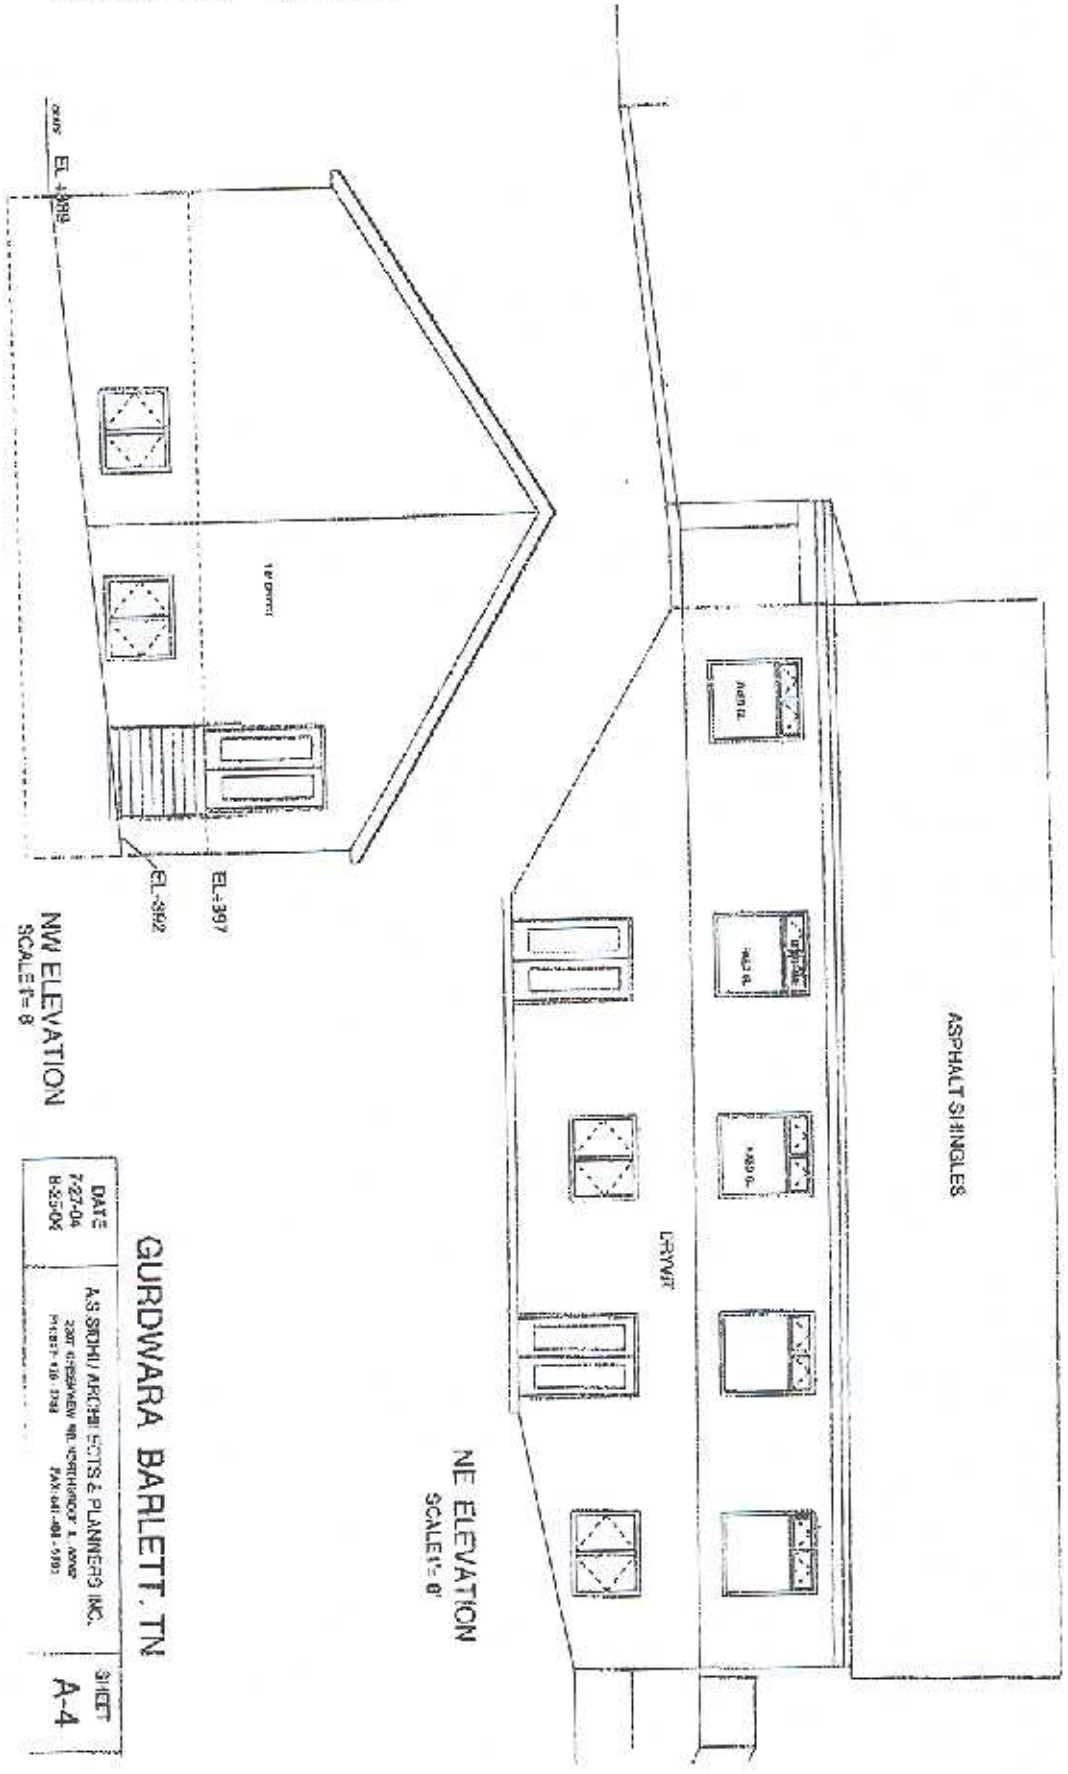


NW ELEVATION
SCALE: 1/8"

NE ELEVATION
SCALE: 1/8"


DATE 7/27/04 R-25-04	AS SRIDHU ARCHITECTS & PLANNERS INC. 2307 GURDWARA RD. NORTHERIDGE, TN 37131 PH: 615-481-1199 FAX: 615-481-5193	SHEET A-4
----------------------------	---	--------------

GURDWARA BARILETT, TN

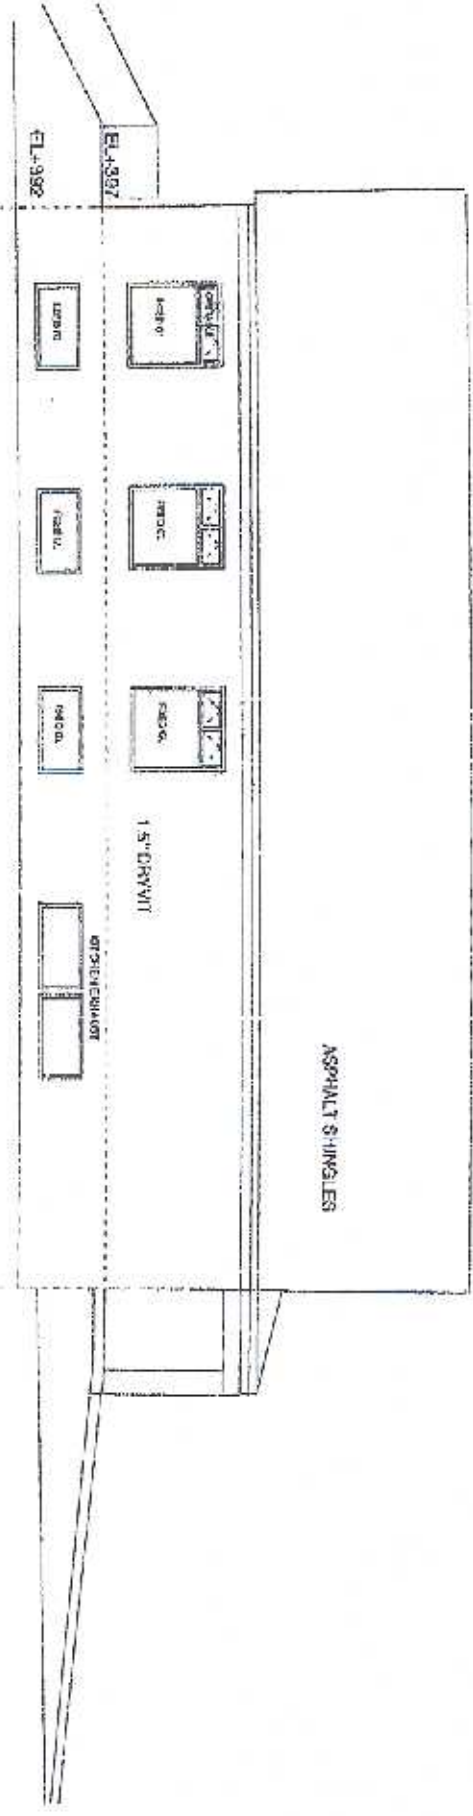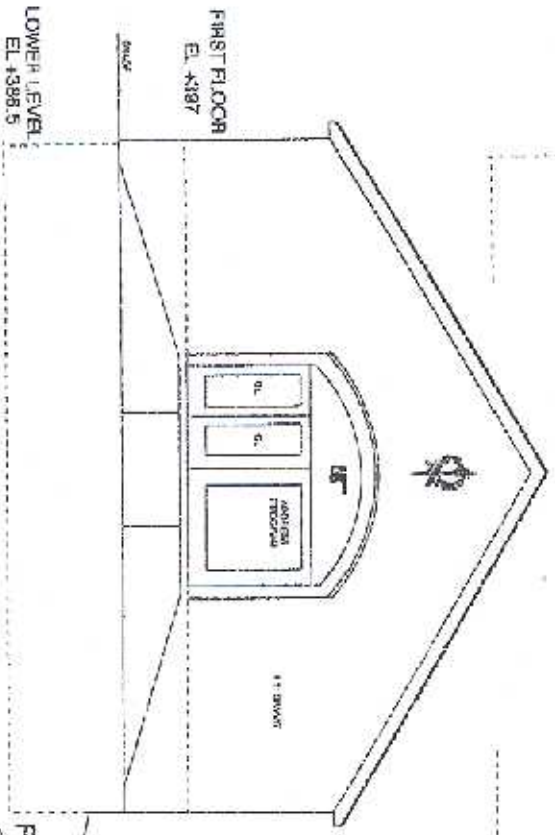

GURDWARA BARLETT, TN


DATE 7-27-04 0-25-04	ASSJIDHU ARCHITECTS & PLANNERS INC. 201 GURDWARA RD. KODOLINSKOK, TN 37057 TEL: 615-478-4728 FAX: 615-478-1271	SHEET A-3
----------------------------	--	--------------

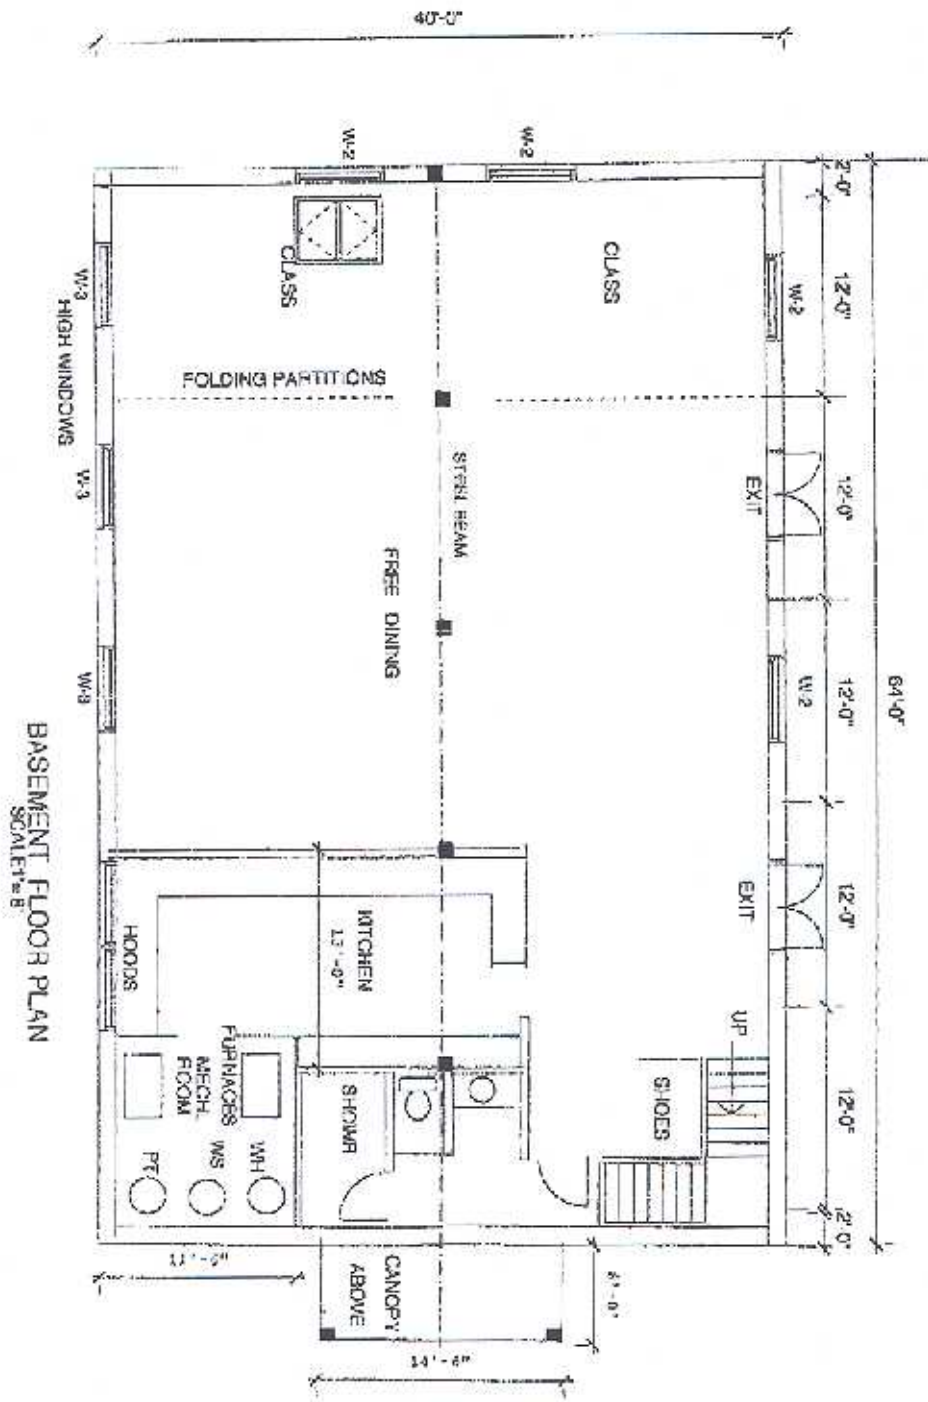

BASEMENT FLOOR PLAN
SCALE 1/8" = 1'-0"

GURDWARA BARLETT, TN

DATE 7-27-04 6-25-04	A.S. SINGH ARCHITECTS & PLANNERS INC. 2001 CARRIAGES BUILDING NEW BRUNSWICK, NJ 08901 TEL: 908-854-1122 FAX: 908-854-0700	SHEET A-2
----------------------------	--	--------------

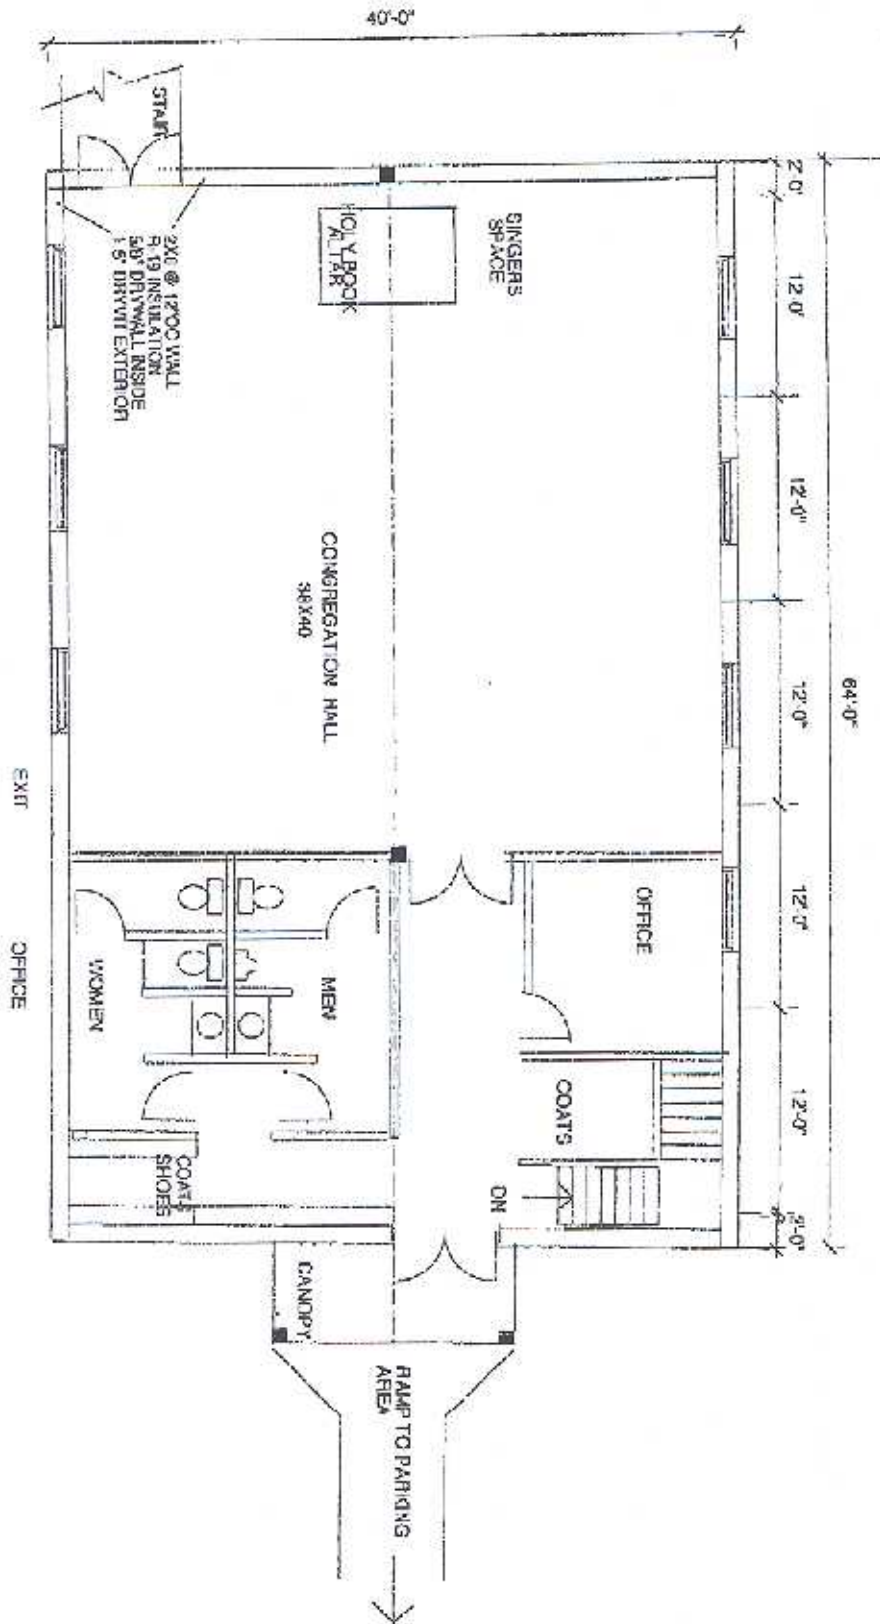


FIRST FLOOR PLAN

SCALE=1/8"=1'-0"

GURDWARA BARLETT, TN

DATE 7-27-04 8:25 AM	A.S. SHOHU ARCHITECTS & PLANNERS, INC. 3007 OAKVIEW DR. MEMPHIS, TN 38117 TEL: 901-981-8730 FAX: 901-981-8731	SHEET A-1
----------------------------	---	--------------

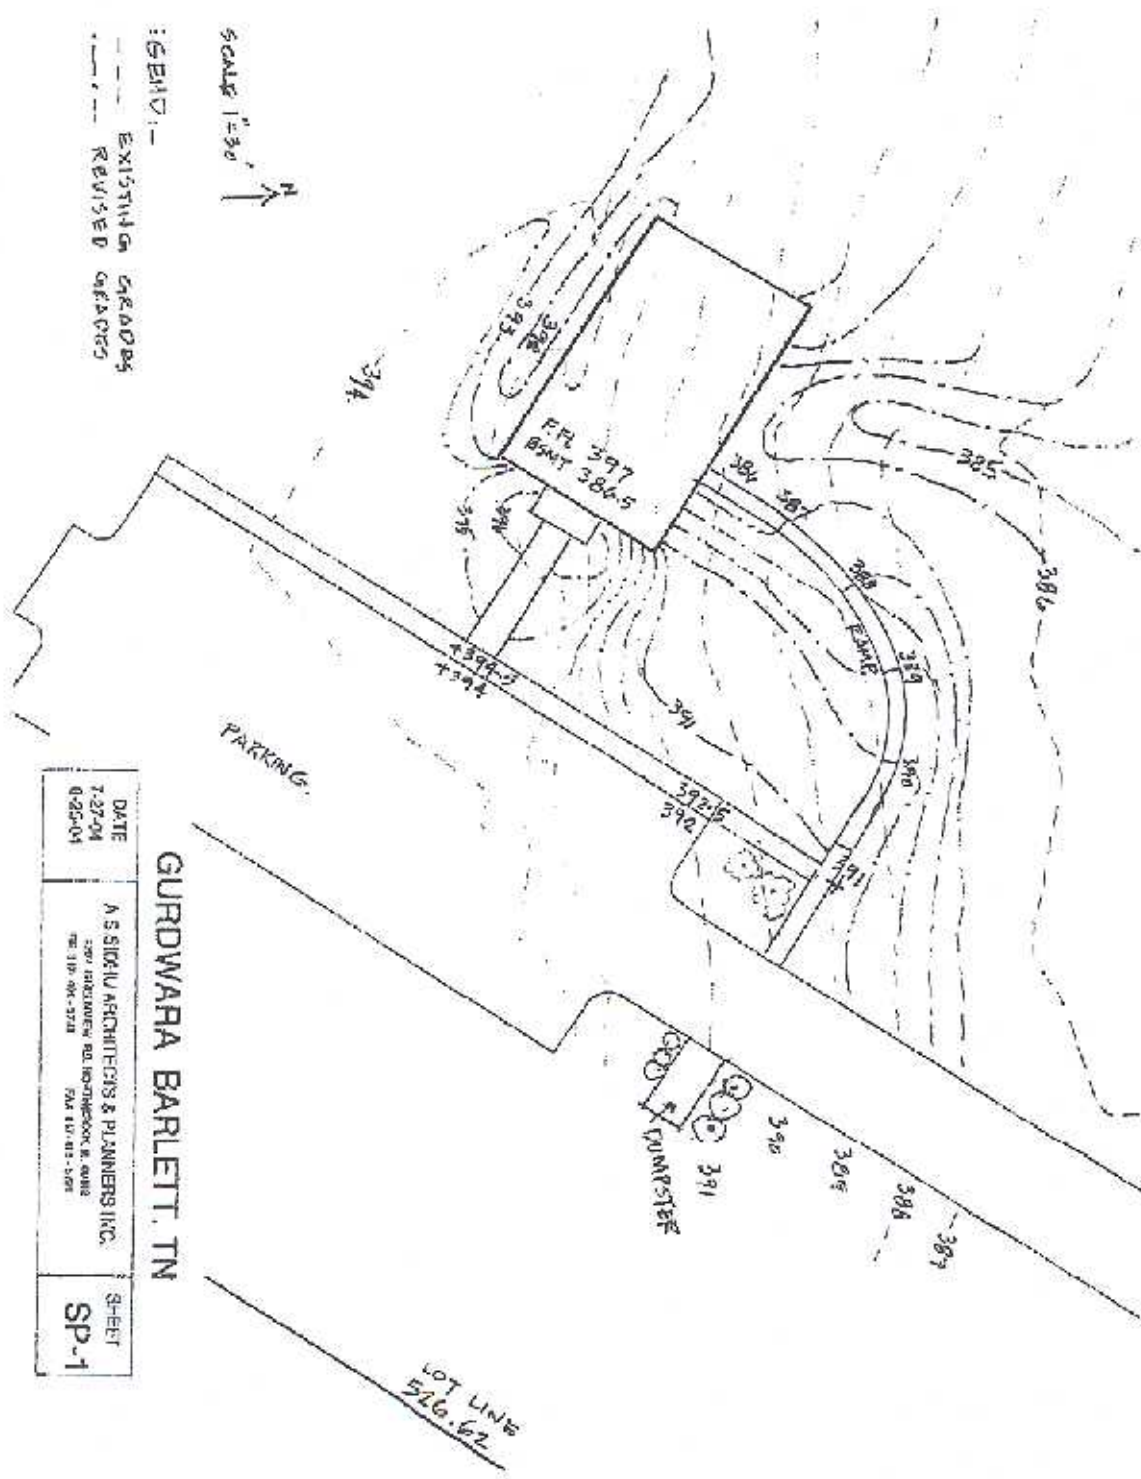

LEGEND:
 --- EXISTING GRADES
 - - - - - REVISED GRADES

SCALE 1"=30'
 N

DATE 7-27-04 0-25-04	A.S. SIDHU ARCHITECTS & PLANNERS, INC. 200 SANDHURST RD. NORTHPOCK, N. CAROLINA TEL: 719-399-3728 FAX: 719-399-3199	SHEET SP-1
----------------------------	---	---------------

GURDWARA BARLETT, TN

LOT LINE
516.62

A.S.SIDHU ARCHITECTS & PLANNERS INC.

2207 GREENVIEW RD. NORTHBROOK IL 60062
PH: 847-498-5733 FAX: 847-498-5791

DATE 8/25/04

TIME

TO D. BINDRA

FAX NO 731-286-6956

COMPANY NAME

RE

FROM A.S.SIDHU

DESCRIPTION OF ITEMS SENT COVER SHEET KOBLEN DRUGS
SWEETS SP-1 A1 TO A-5

TOTAL PAGES TRANSMITTED INCLUDING COVER PAGE 7

PLEASE CONTACT US IMMEDIATELY IF TRANSMISSION IS INCOMPLETE OR ILLEGIBLE

PLEASE SEND ME ADDRESSES
I CAN MAIL HAND COPIES
THIS CAN GET YOU STARTED.